

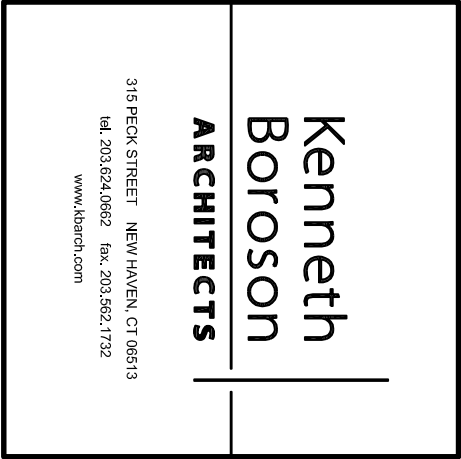
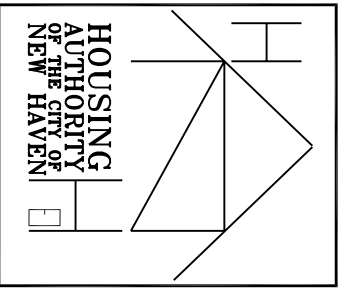
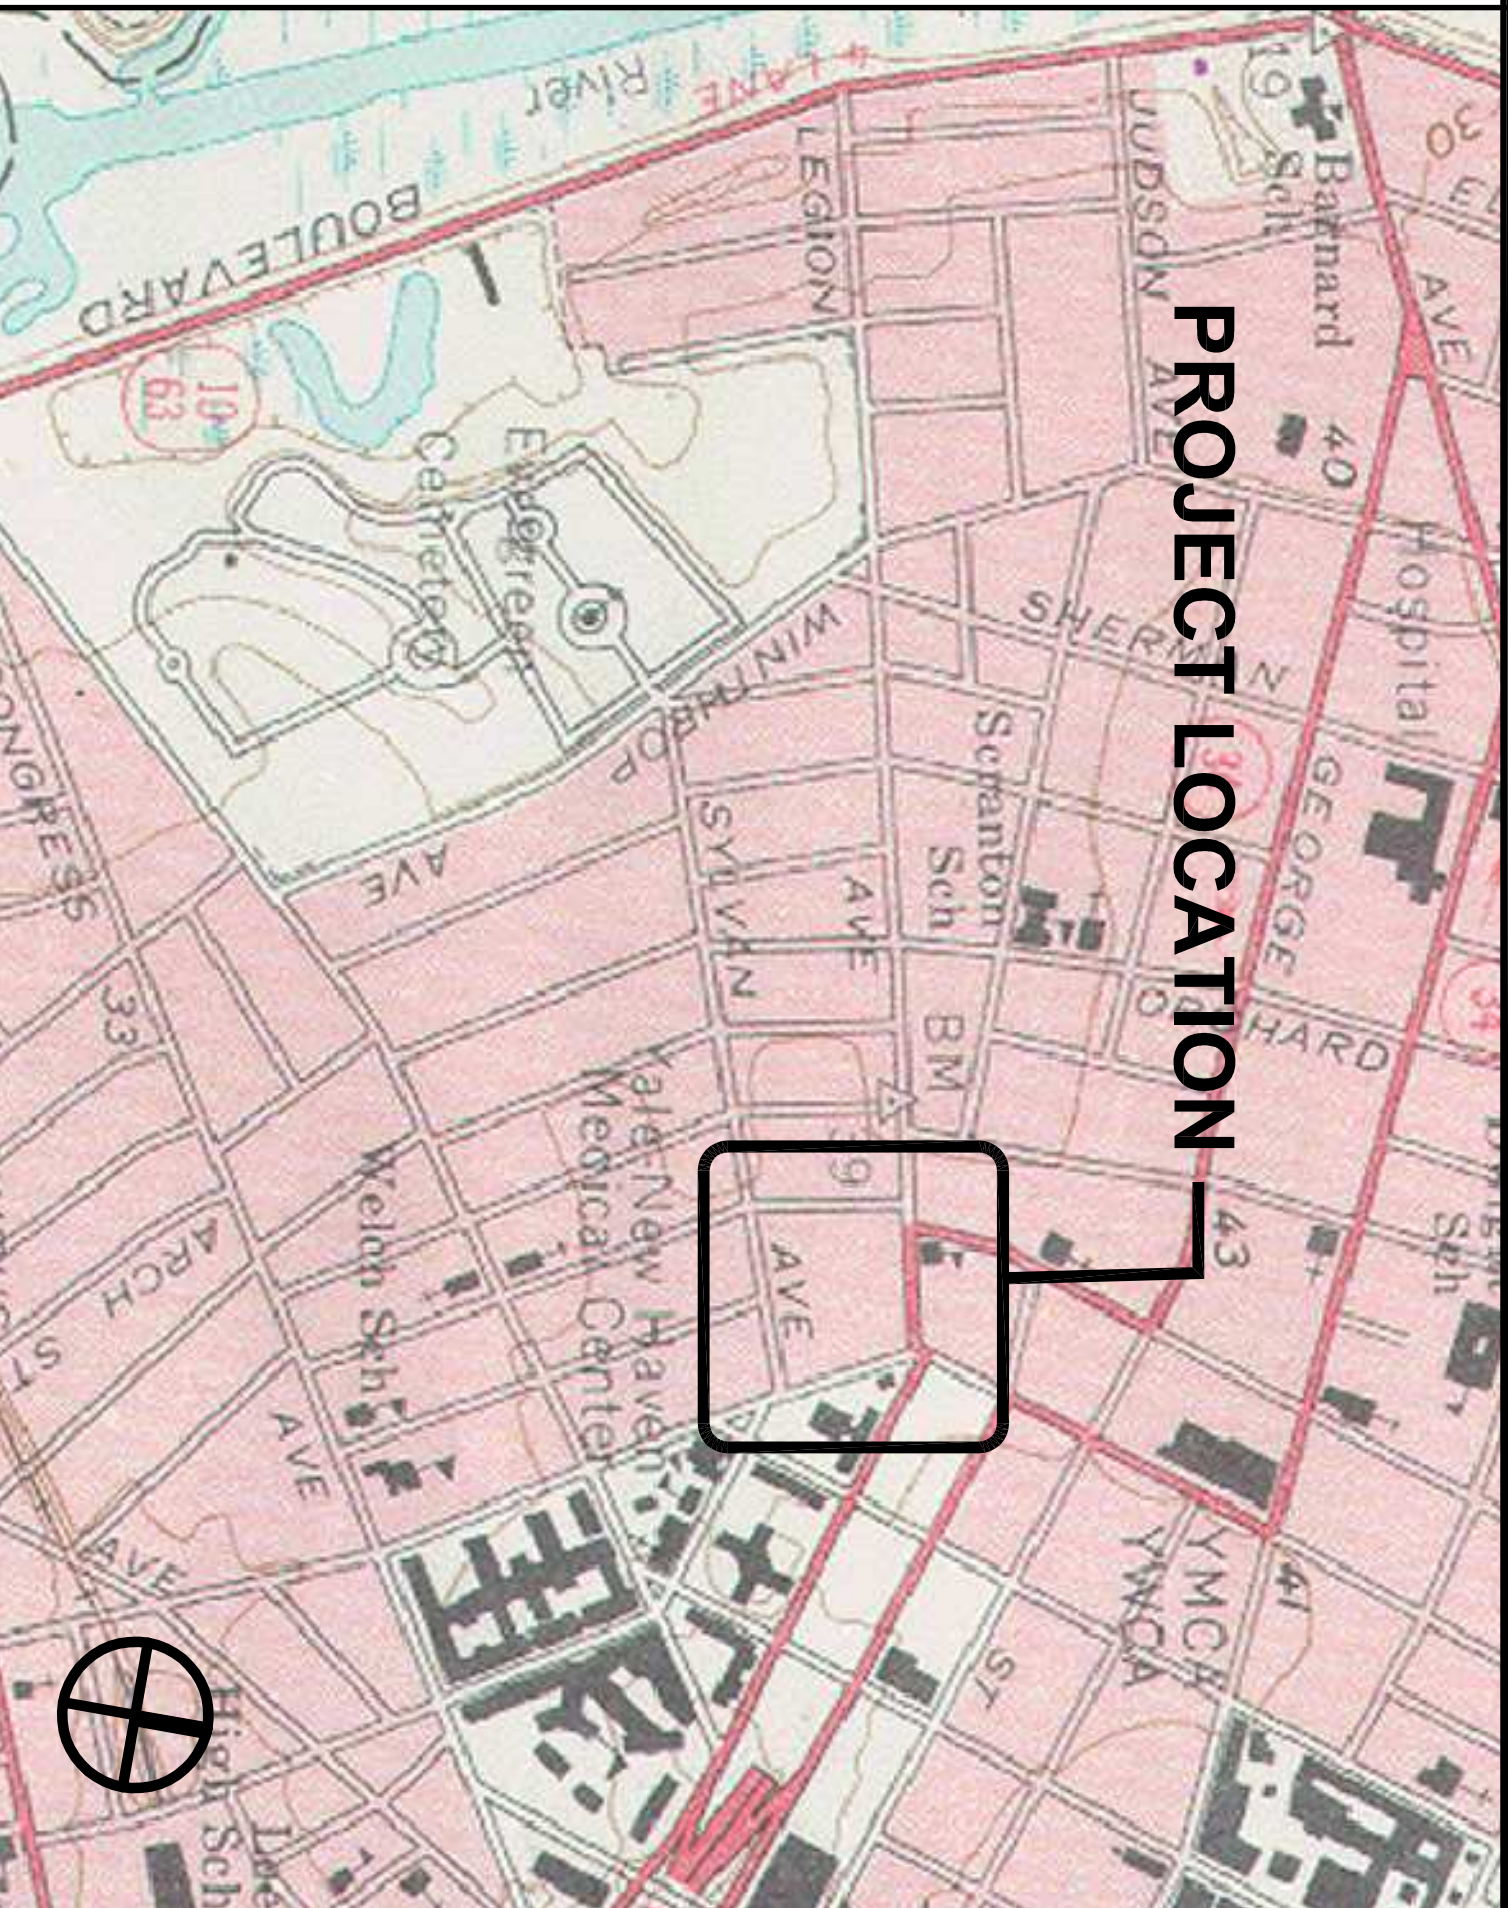
# PLANNING DEVELOPMENT & MODERNIZATION HOUSING AUTHORITY OF THE CITY OF NEW HAVEN

**360 ORANGE ST.  
NEW HAVEN, CONNECTICUT 06511**

**PARAPET REPAIRS FOR:  
WILLIAM T. ROWE APARTMENT TOWER  
904 HOWARD AVE.  
NEW HAVEN, CT 06519  
H.A. # 4-31**

ARCHITECTS  
PROJECT NUMBER:  
**2009-007.1**

**MARCH 5, 2010**

<p><u>Architects</u></p>  <p><b>Kenneth Boroson Architects, LLC</b> Contacts: <b>Kenneth Boroson, Principal</b> kboroson@kbarch.com <b>Mark Guerra, Project Manager</b> mguerrera@kbarch.com Phone: 203.624.0662 Fax: 203.562.1732</p>	<p><u>Board of Commissioners:</u></p>  <p><b>Robert Solomon</b> Chairman <b>Eli ezer Cruz</b> Commissioner Asst. Secretary <b>Sheila Carmon</b> Commissioner Asst. Secretary <b>Louise Pearsall</b> Commissioner <b>Rev. Jason Turner</b> Commissioner Vice Chairman</p> <p><b>Karen Dubois-Walton</b> Executive Director</p>	<p><u>DRAWING LIST</u></p> <p>A2.01 EXISTING ROOF PLANS A2.02 PHOTOS OF EXISTING WALL SPEC-1 SPECIFICATIONS SHEET</p>	<p><u>SITE LOCATION</u></p> 
---	--	---	---