


AREA OF REPAIR:
SEE CONCRETE PATCH REPAIR NOTE ON A2.01

1 WEST PARAPET WALL ON 15TH FLOOR ROOF (NORTH SIDE)
A2.02 SCALE: NO SCALE

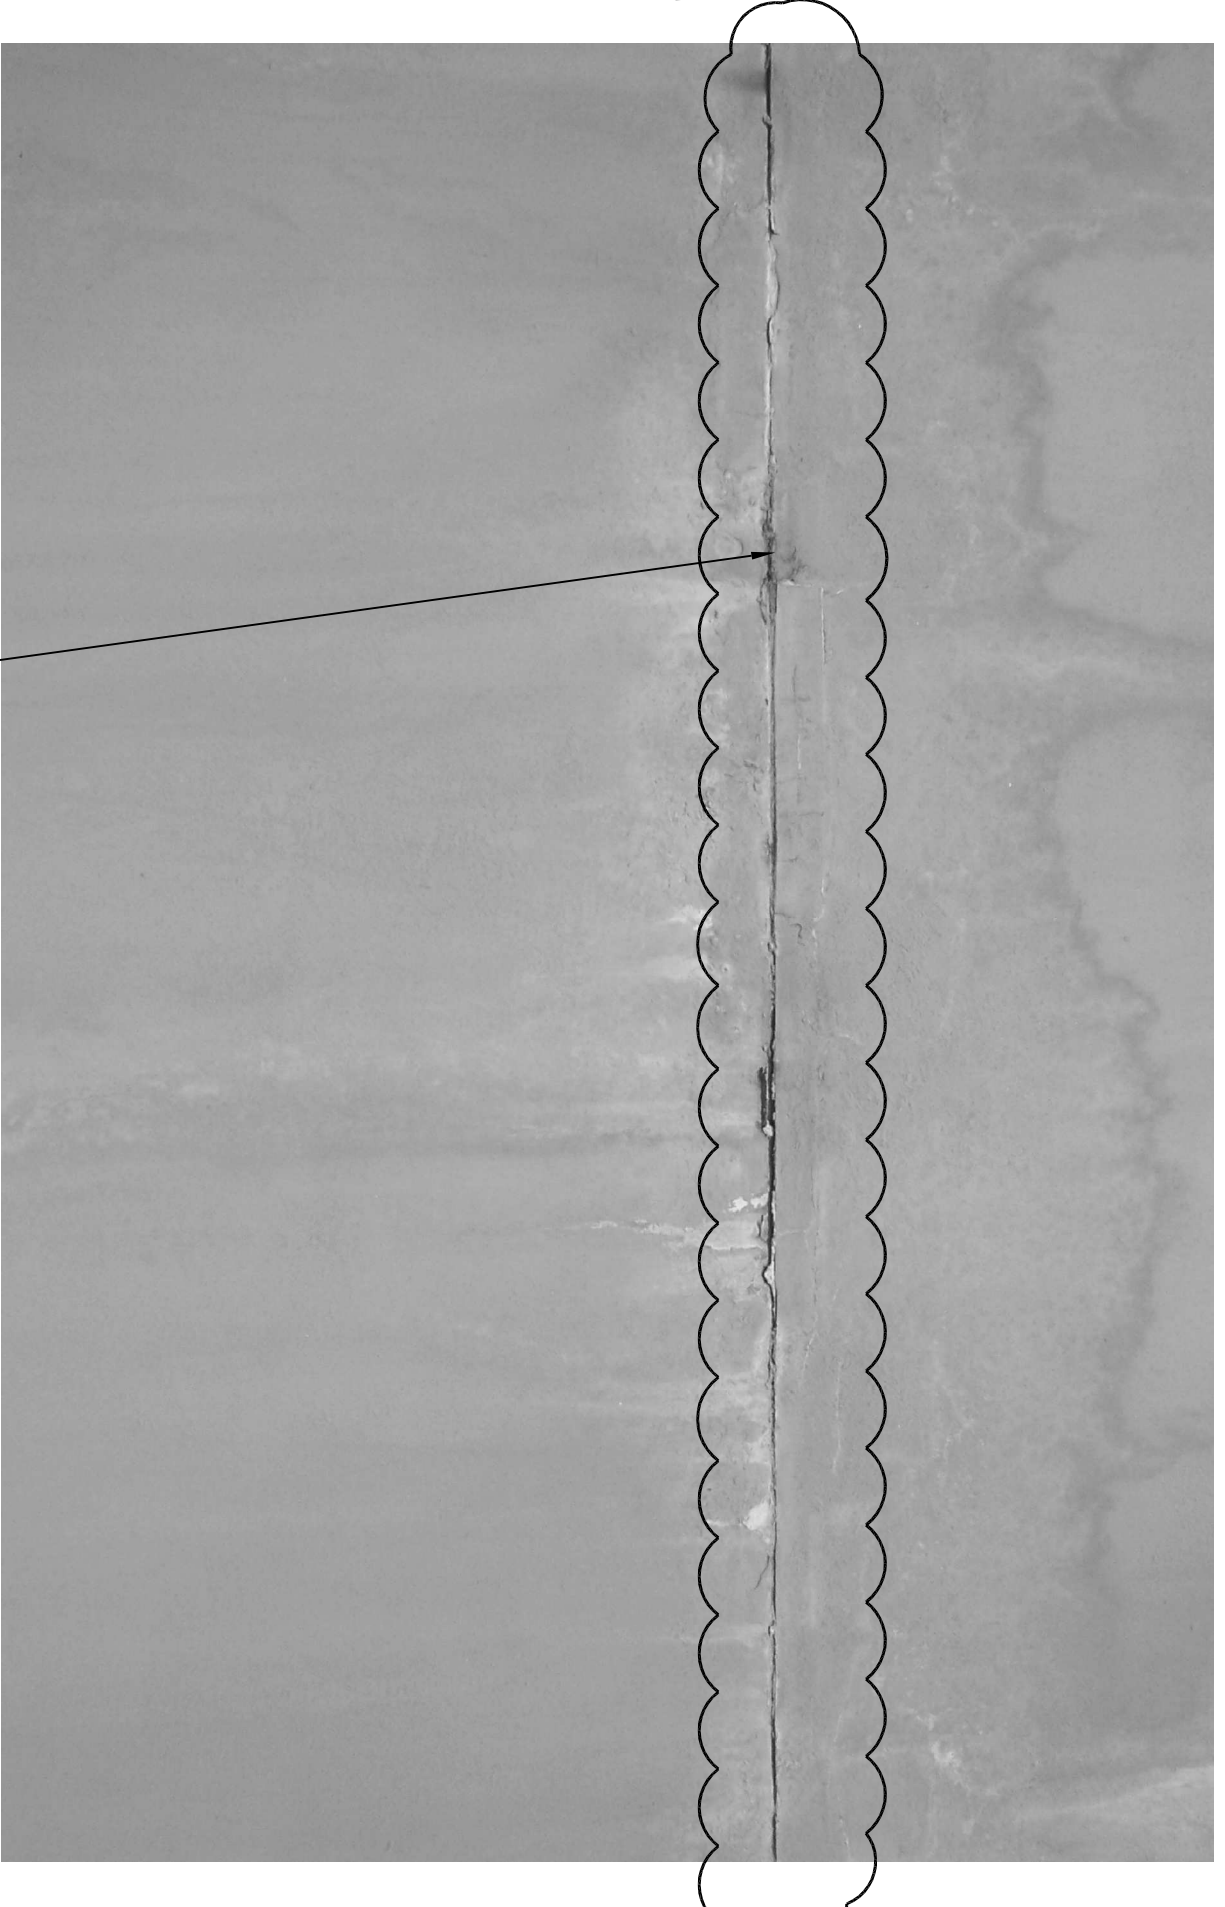


AREA OF REPAIR:
SEE CONCRETE PATCH REPAIR NOTE ON A2.01

2 NORTH PARAPET WALL ON 15TH FLOOR ROOF (NORTH SIDE)
A2.02 SCALE: NO SCALE




AREA OF REPAIR:
SEE SEALANT REPAIR NOTE ON A2.01

3 NORTH PARAPET WALL ON 15TH FLOOR ROOF (NORTH SIDE)
A2.02 SCALE: NO SCALE

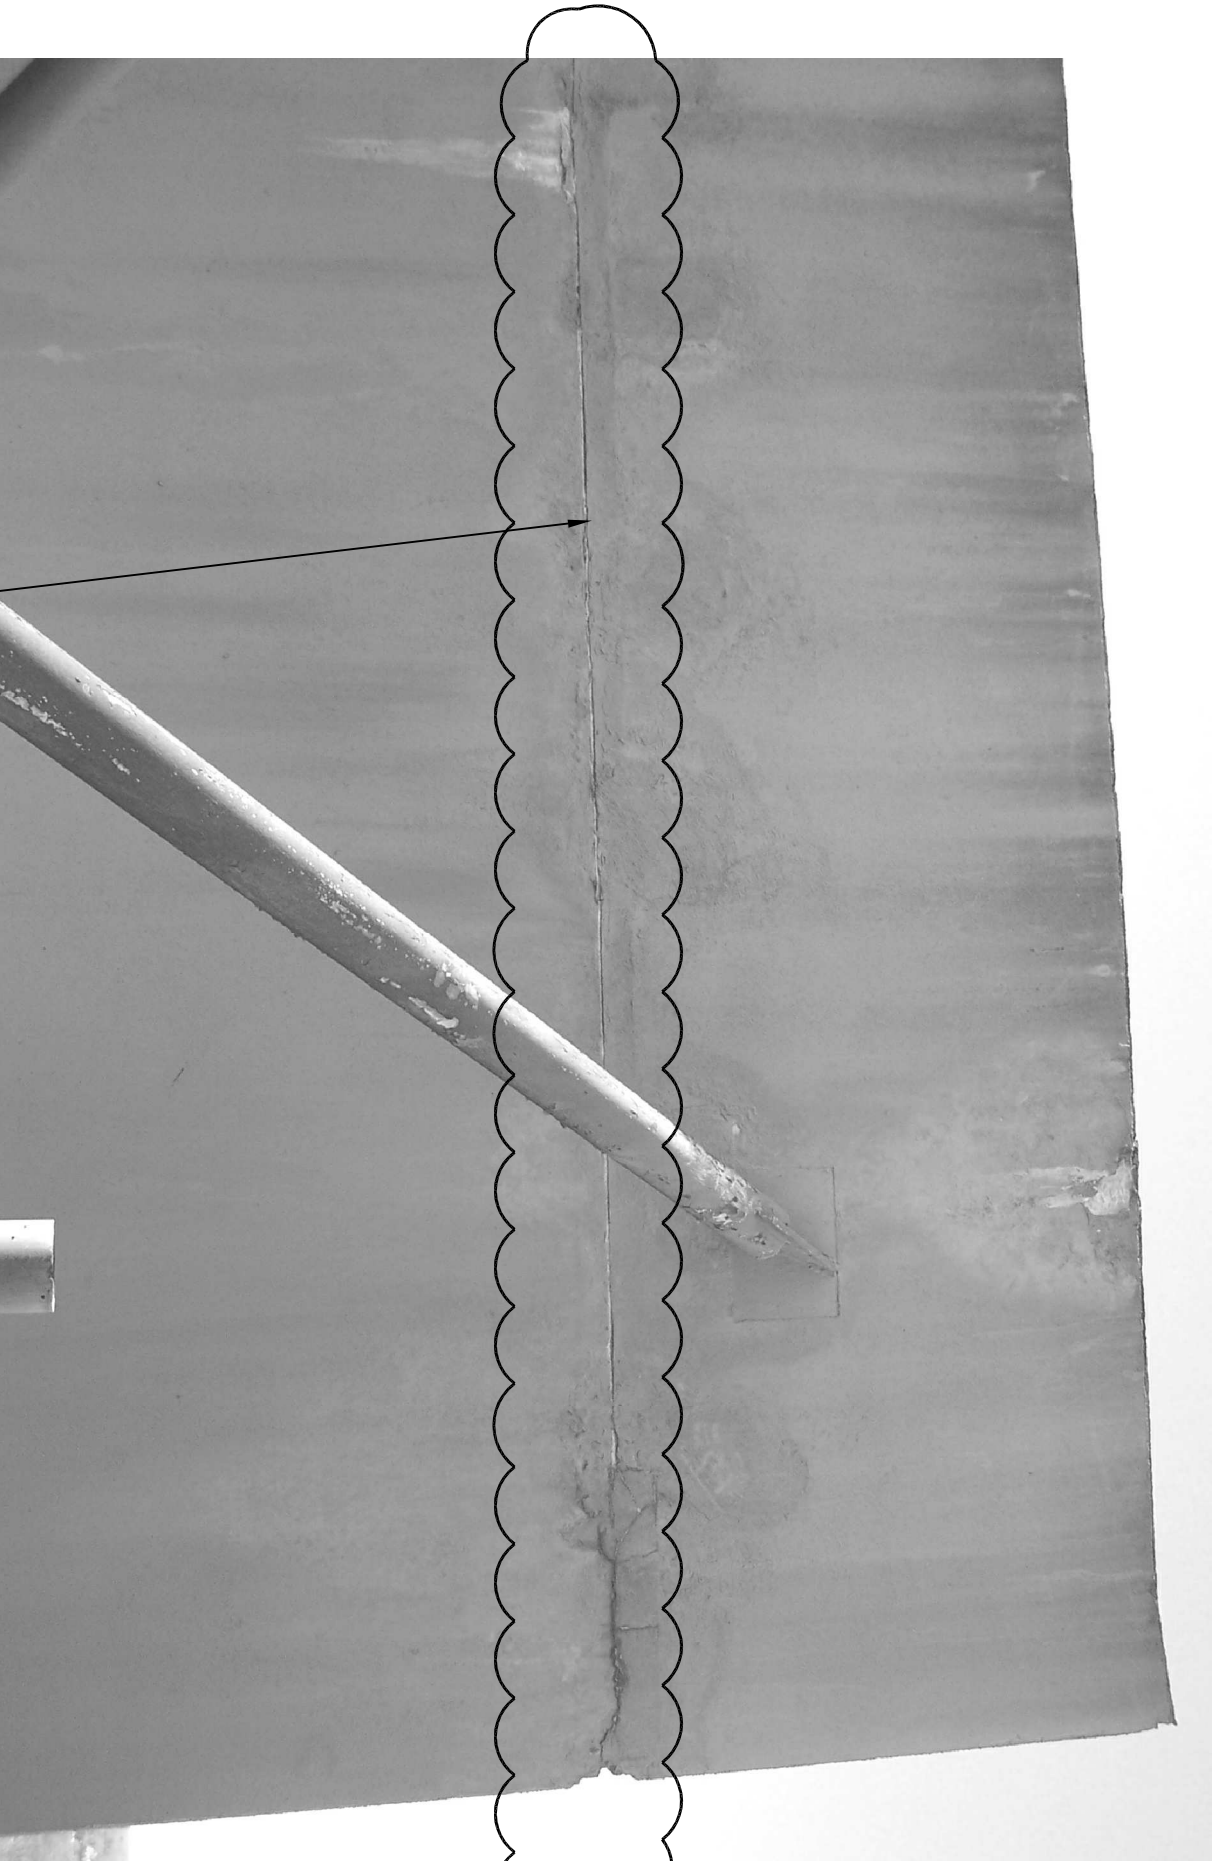


AREA OF REPAIR:
SEE CONCRETE PATCH REPAIR NOTE ON A2.01

4 WEST PARAPET WALL ON 15TH FLOOR ROOF (SOUTH SIDE)
A2.02 SCALE: NO SCALE

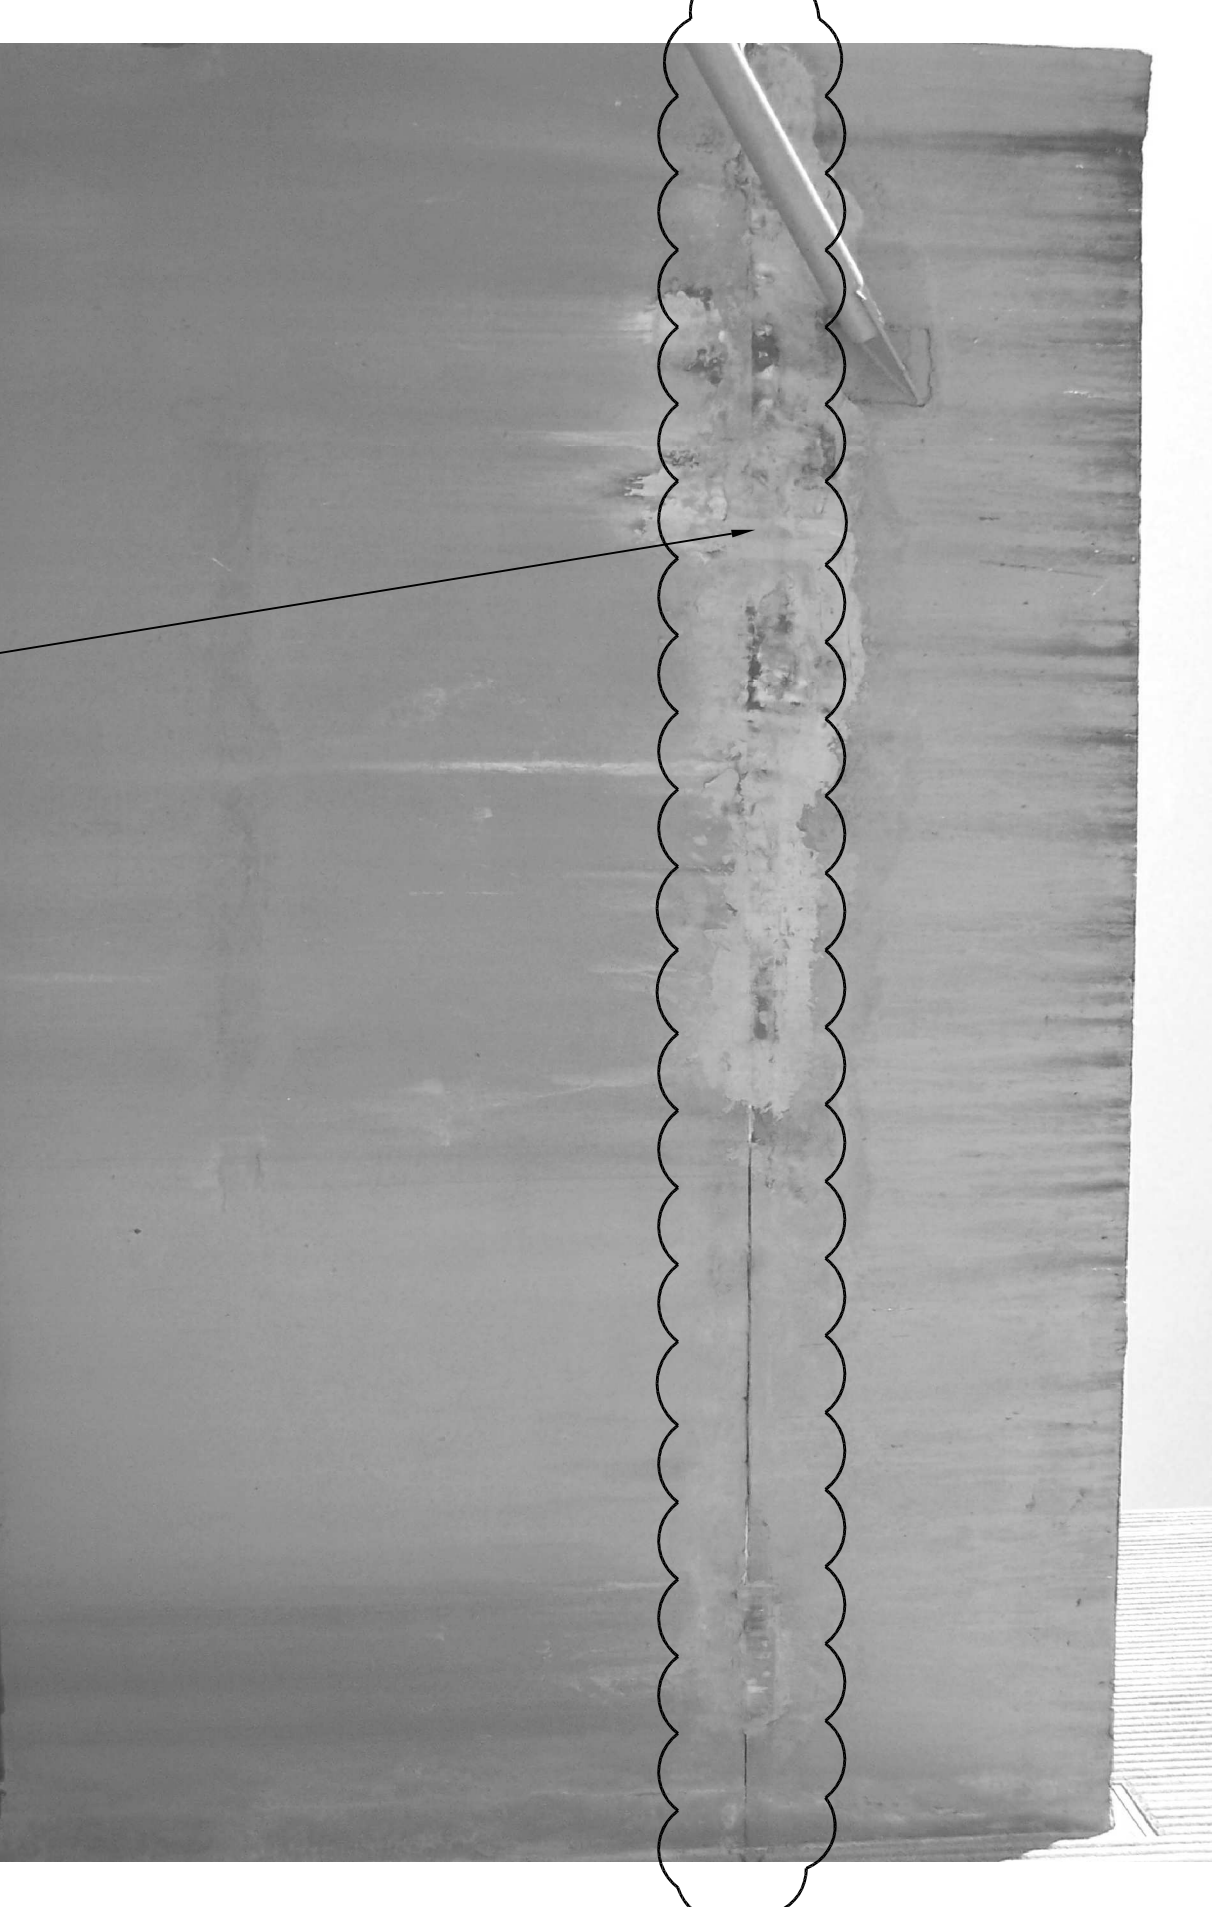

AREA OF REPAIR:
SEE CONCRETE PATCH REPAIR NOTE ON A2.01

5 SOUTH PARAPET WALL ON 13TH FLOOR ROOF (SOUTH SIDE)
A2.02 SCALE: NO SCALE

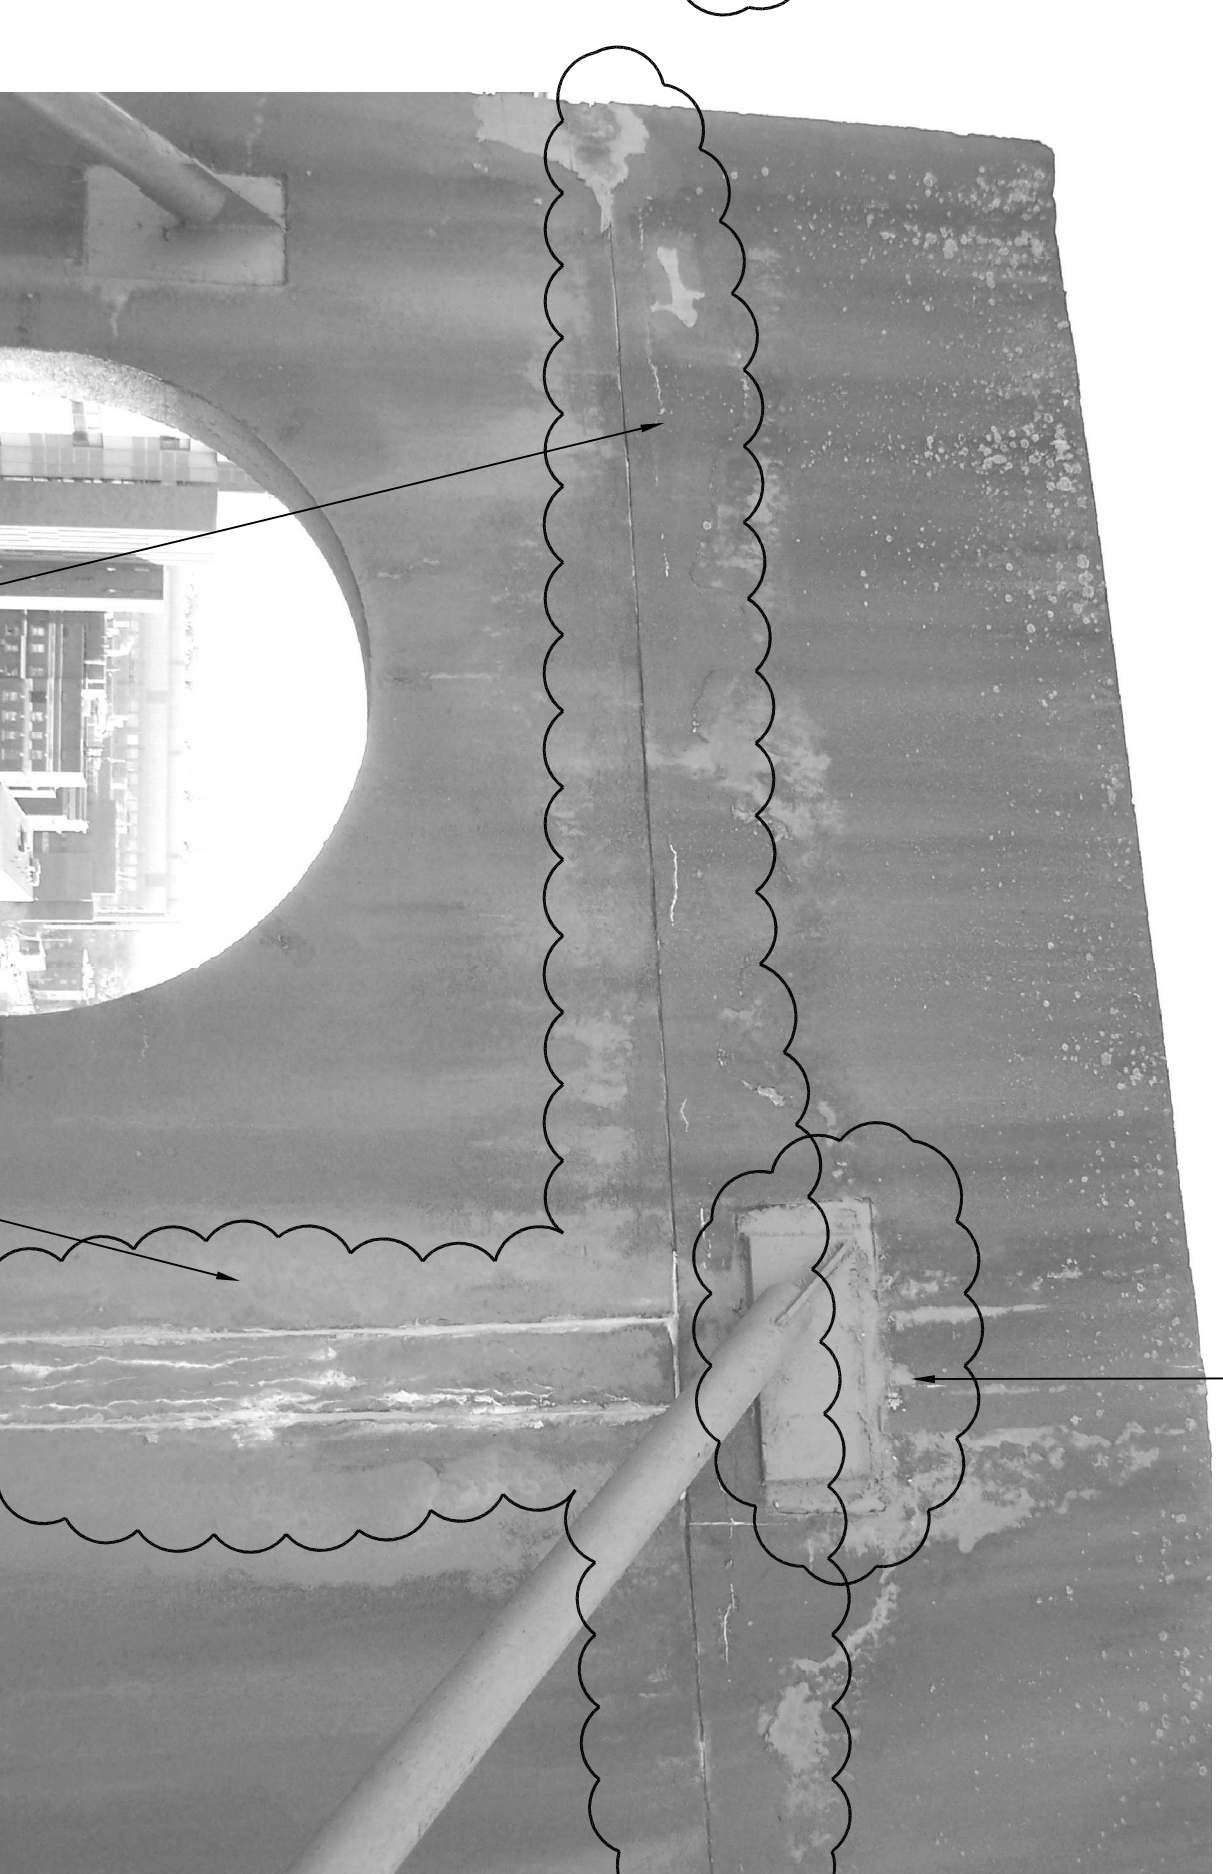

AREA OF REPAIR:
SEE SEALANT REPAIR NOTE ON A2.01

6 SOUTH PARAPET WALL ON 13TH FLOOR ROOF (SOUTH SIDE)
A2.02 SCALE: NO SCALE

THIS PRINT IS THE PROPERTY OF KENNETH BOROSON ARCHITECTS. IT IS LOANED WITH THE EXPRESS AGREEMENT THAT THE DRAWING AND THE INFORMATION, THE PROPERTY OF KENNETH BOROSON ARCHITECTS AND WILL NOT BE REPRODUCED, COPIED OR OTHERWISE DISPOSED OF IN ANY MANNER WITHOUT THE WRITTEN CONSENT OF KENNETH BOROSON ARCHITECTS. THIS PRINT WILL BE USED IN WHOLE OR IN PART TO ASSIST IN MAKING OR TO RE-FURNISH ANY DRAWING OR FOR MAKING REPRODUCTIONS THEREOF OR FOR THE MAKING OF APPARATUS OR PARTS THEREOF EXCEPT AS AUTHORIZED BY KENNETH BOROSON ARCHITECTS. THE ACCEPTANCE OF THE PRINTS WILL BE CONSTRUED AS AN ACCEPTANCE OF THE FOREGOING AGREEMENT.

NO.	DATE	REVISION

PROJECT NAME	T. Rowe Parapet Repairs
DRAWING TITLE	
DRAWING NAME & ADDRESS	WILLIAM T. ROWE APARTMENT TOWER 404 HOWARD AVE NEW HAVEN, CT 06511
PROJECT NUMBER	2009.0071

PHOTOS OF EXISTING WALL	
SCALE	DRAWN BY
NO SCALE	EWB
CAD FILENAME	DATE
2009.0071-A2.02	5 MAR 2010
DRAWING NUMBER	
A2.02	